

A

B

C


D

E


F

G


H

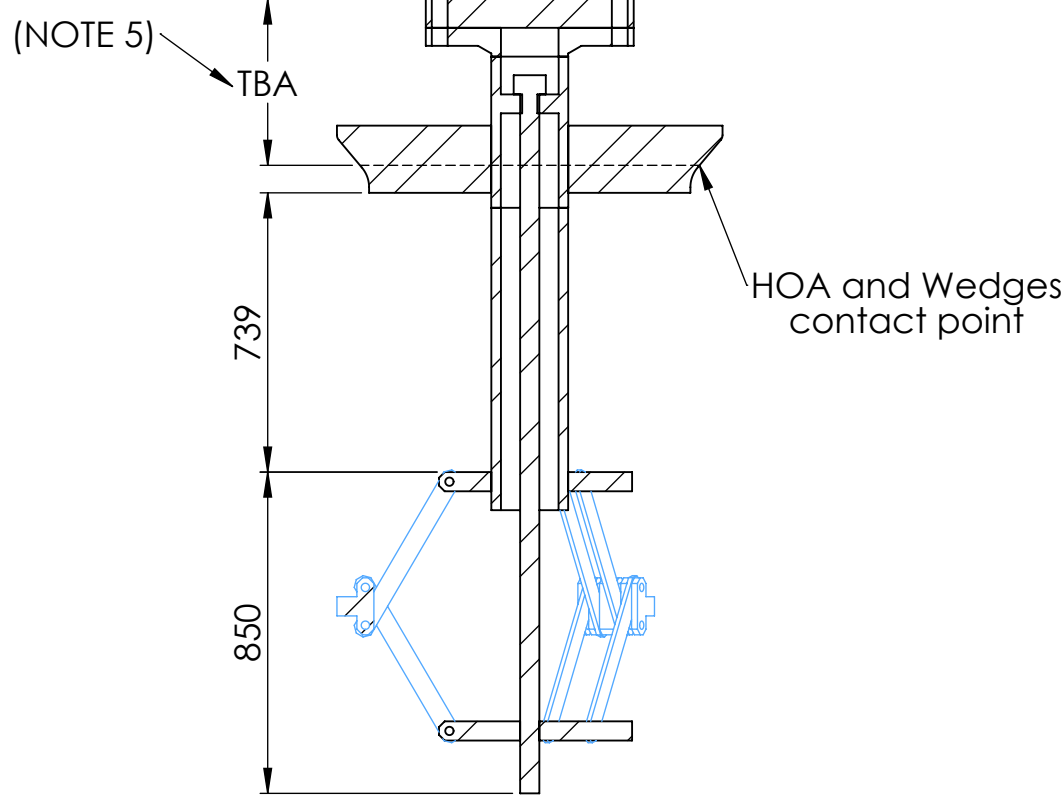

SECTION A-A

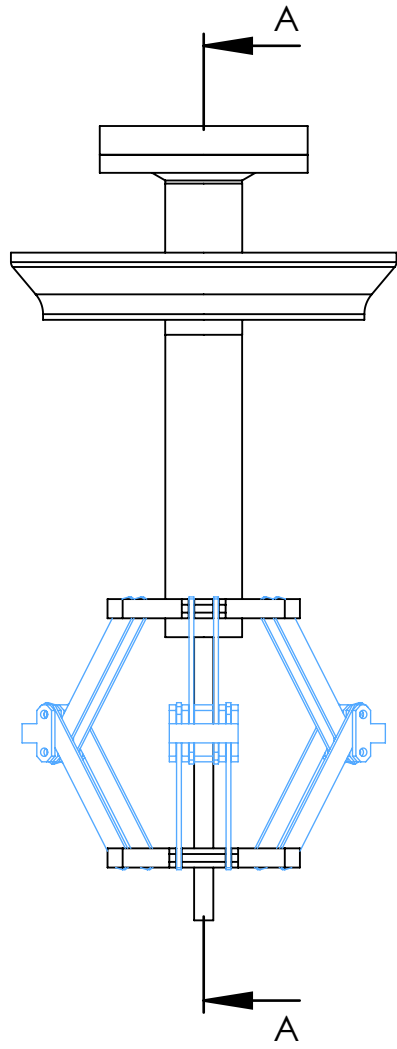

GENERAL VIEW

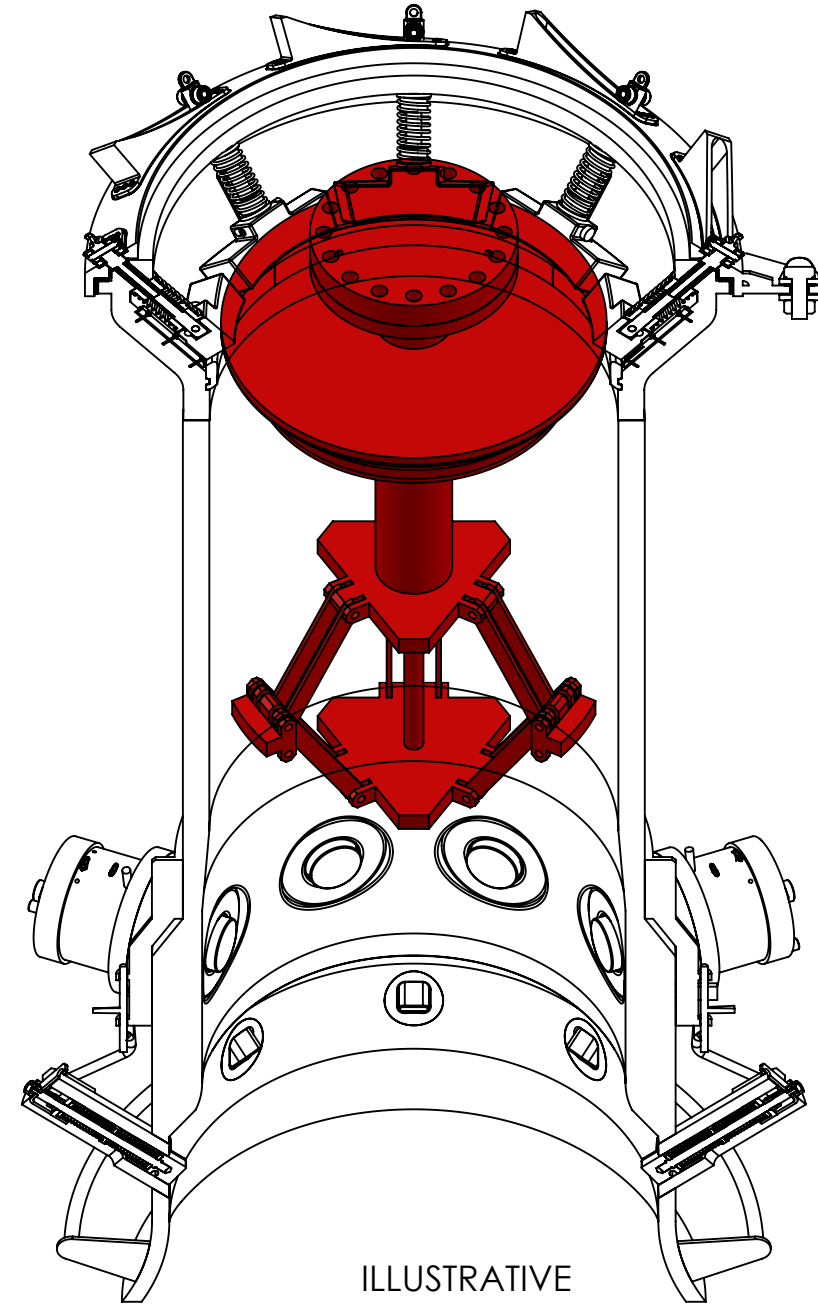

ILLUSTRATIVE



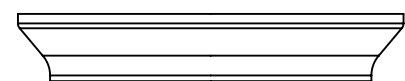


PLATE SUPPORT
(NOTE 6)

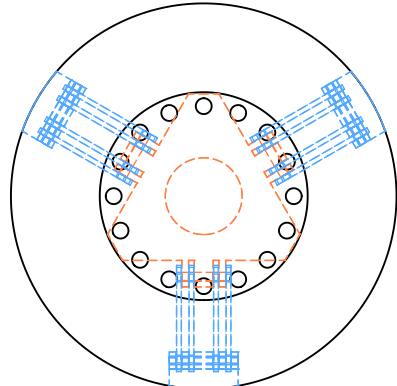

TOP VIEW

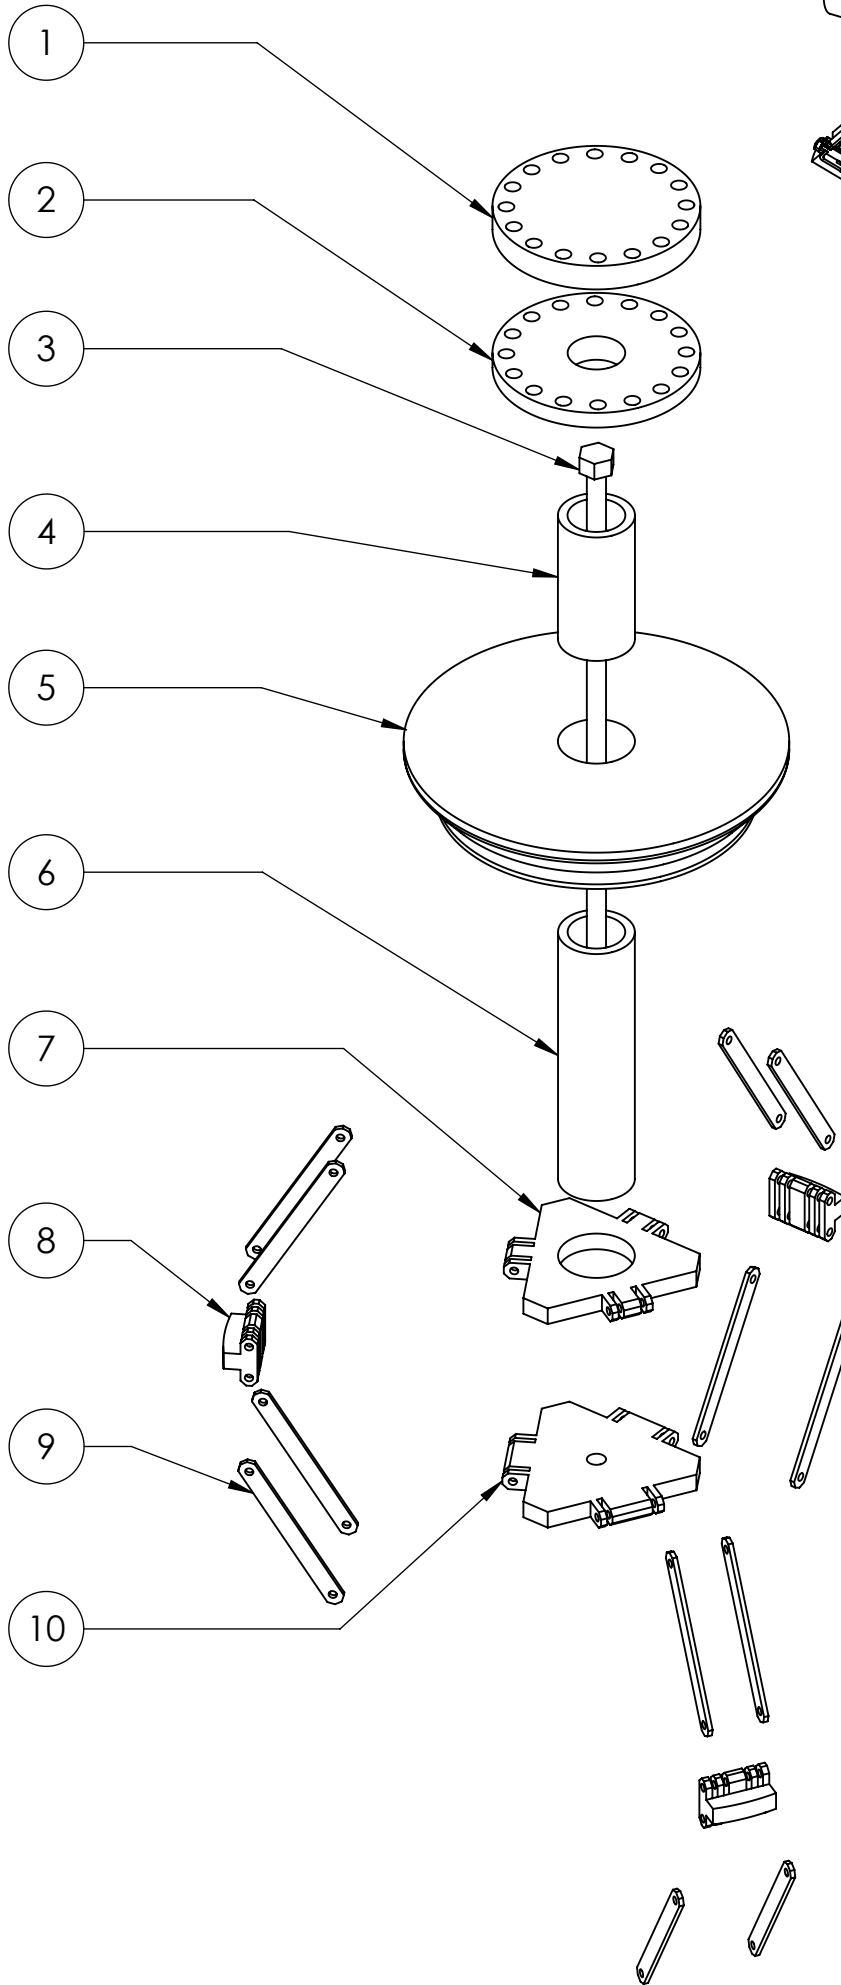

Nº DO ITEM	Nº DA PEÇA	QTD.
1	BLIND FLANGE	1
2	BASE FLANGE	1
3	THREADED ACTUATOR	1
4	HOUSING TUBE	1
5	SUPPORT PLATE	1
6	EXTENSION TUBE	1
7	UPPER SUPPORT PLATE	1
8	SHOE	3
9	ARTICULATION BAR	12
10	LOWER SUPPORT PLATE	1

REFERENCE DOCUMENTS

1. I-ET-3010.00-1519-140-P56-001 - UNIFIED DIVERLESS SUPPORT TUBE (TSUDL)

GENERAL NOTES

1. DIMENSIONS IN MILLIMETER, UNLESS OTHERWISE INDICATED.
2. BLIND FLANGE WITH SAME SPECIFICATION OF SELECTED FLANGE FOR RISER TOP CONNECTOR, INCLUDING N2 TEST PORT.
3. THIS IS A CONCEPTUAL DRAWING TO GUIDE MOCK-UP DESIGN FOR CLOSING SPOOL FIT UP.
4. PAINTING ON ALL EXPOSED SURFACES SHALL BE CONSIDERED.
5. FLANGE ELEVATION TO BE INFORMED WITHIN PROJECT DOCUMENTATION.
6. DIMENSIONS AND PLATE PROFILE SHALL BE INCCORDANCE WITH HOA DRAWINGS AS PER REF. [1] AND TSUDL DETAILED DESIGN.

A	GENERAL REVIEW, INCLUDED EXPLODED VIEW AND BOM	15/08/2022	FLAVIO BARROSO	JOSÉ MAURICIO	FABIO MAGALHÃES
Ø	ORIGINAL	18/03/2021	RAFAELLA ANDRADE	FLAVIO BARROSO	FABIO MAGALHÃES
REV.	DESCRIPTION	DATE	EXEC.	CHECK	APPROV.

ACCORDING TO DI-1PBR-00337, INFORMATION IN THIS DOCUMENT IS PROPERTY OF PETROBRAS, BEING PROHIBITED OUTSIDE OF THEIR PURPOSE STANDARDIZED FORM BY PETROBRAS N-381 - REV.M.

PETROBRAS

SUB/ES

CLIENT: STANDARD

JOB: STANDARDIZATION

AREA: DP&T - SUB

TITLE: RIGID RISER TOP CONNECTOR MOCKUP FOR FITUP TEST - CONEPTUAL DRAWING

SOLIDWORKS 2018 DE -

SCALE: SEM ESCALA SHEET 1 de 2

No PUBLICO

No I-DE-0000.00-0000-140-P56-002